



first floor plan

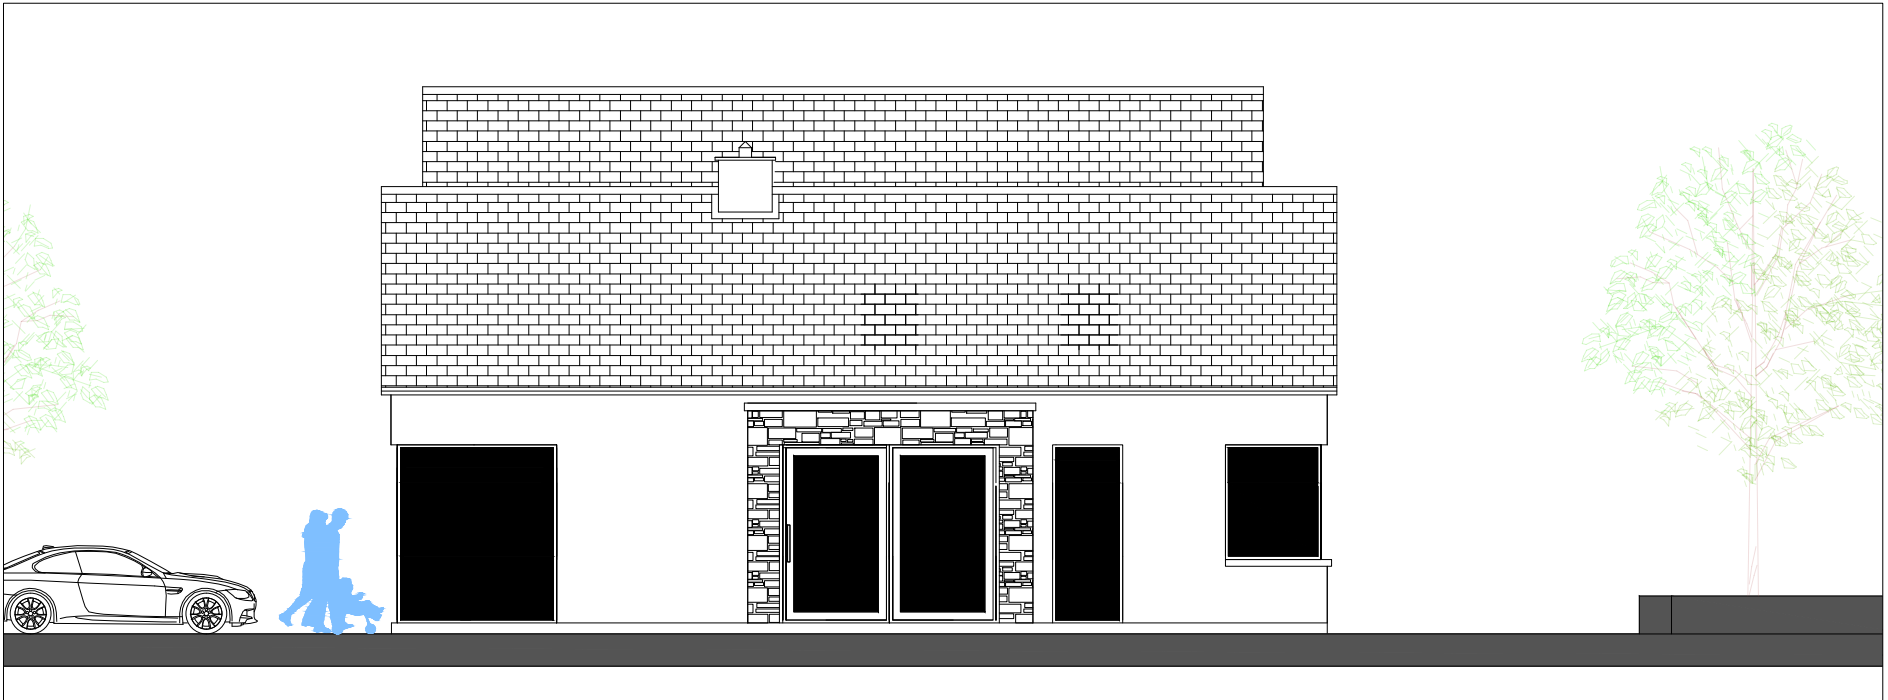

side elevation

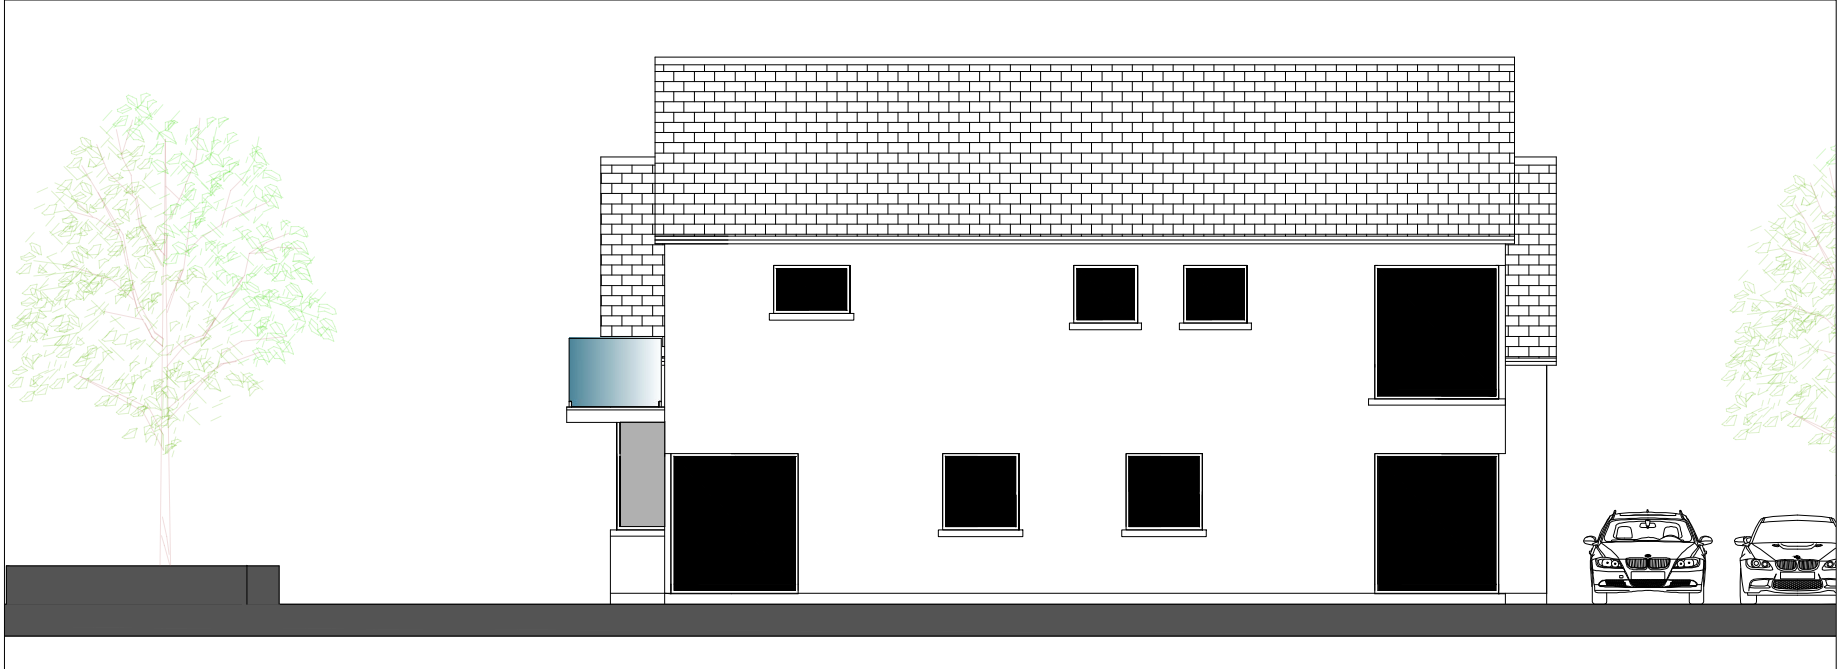

side elevation