




rear - north west facing elevation

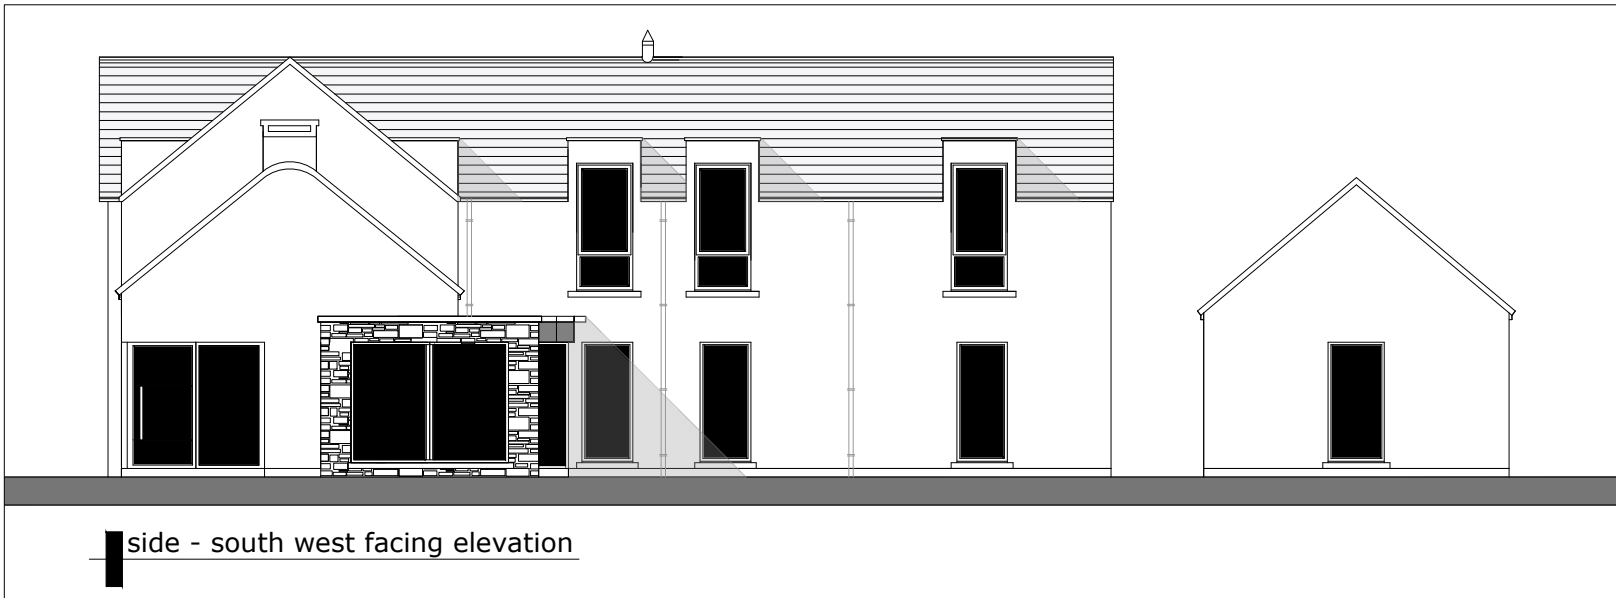

side - south west facing elevation



first floor plan



section 2